



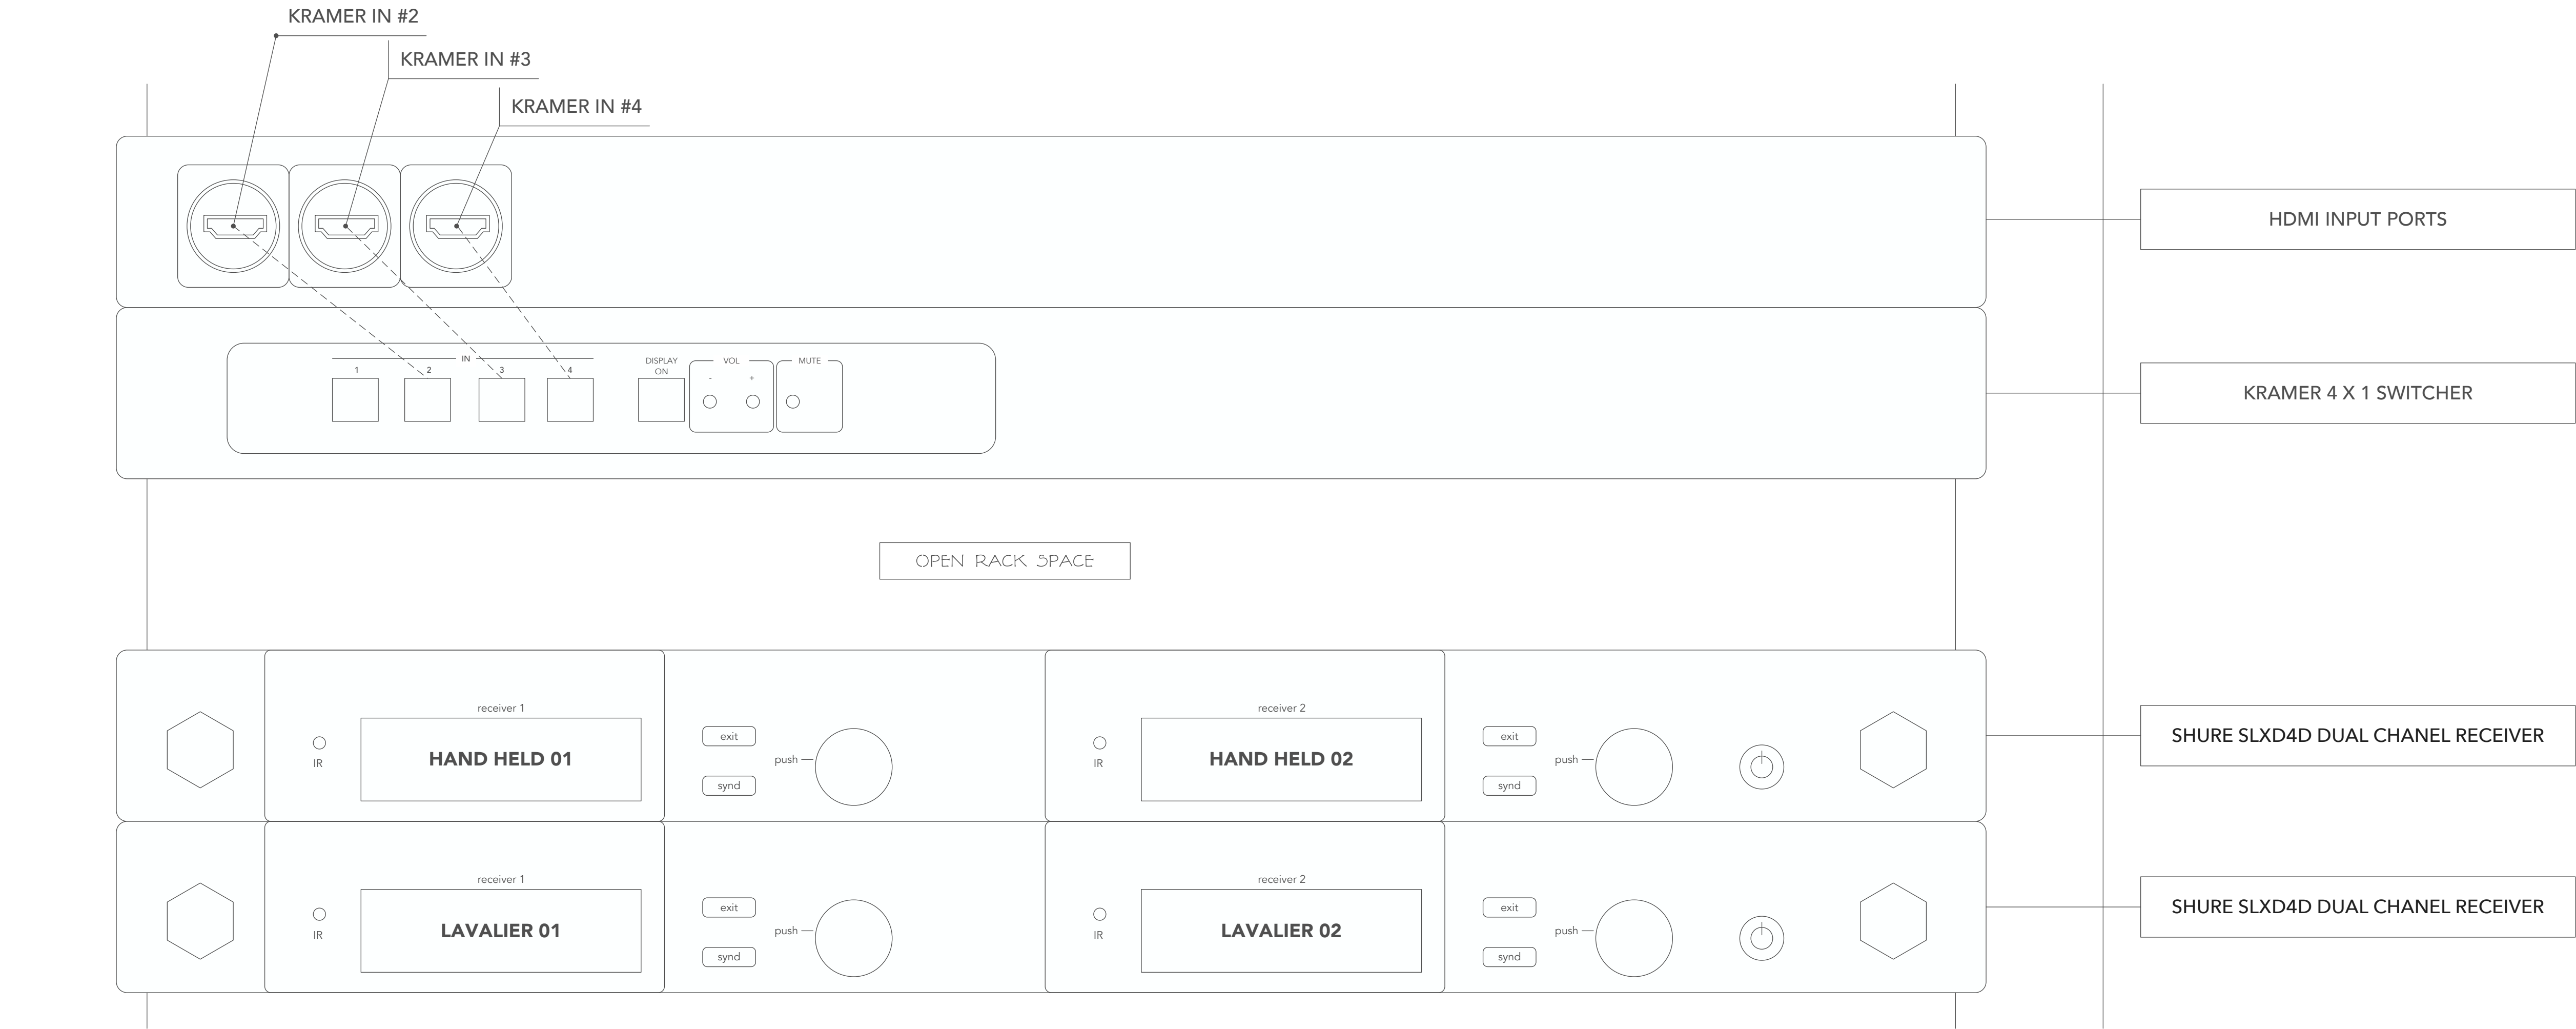

A/V RACK : ELEVATION DETAIL

- NOTES:
- VIDEO SWITCHER CHANNEL #1 DEDICATED TO IN-HOUSE MEDIA SERVER
 - AVAILABLE VIDEO CHANNELS #2-4
 - FRONT PANEL HDMI PORTS HARDWIRED TO SWITCHER CHANNELS AS NOTED
 - ALL HDMI VIDEO PORTS CARRY AUDIO SIGNAL TO AUDIO CONSOLE/HOUSE PA
 - KRAMER 4 X 1 HDMI VIDEO SWITCHER PROVIDES HARD CUT BETWEEN SOURCES VIA FRONT FACING CONTROL PANEL
 - (2) DUAL CHANNEL WIRELESS AUDIO RECEIVERS IN RACK
 - TOP RECEIVER PRE-CONFIGURED/TUNED TO HAND HELD WIRELESS MICROPHONES AND ROUTED TO LABELED CHANNEL ON AUDIO CONSOLE
 - BOTTOM RECEIVER PRE-CONFIGURED/TUNED TO LAVALIER WIRELESS MIC PACKS AND ROUTED TO LABELED CHANNEL ON AUDIO CONSOLE

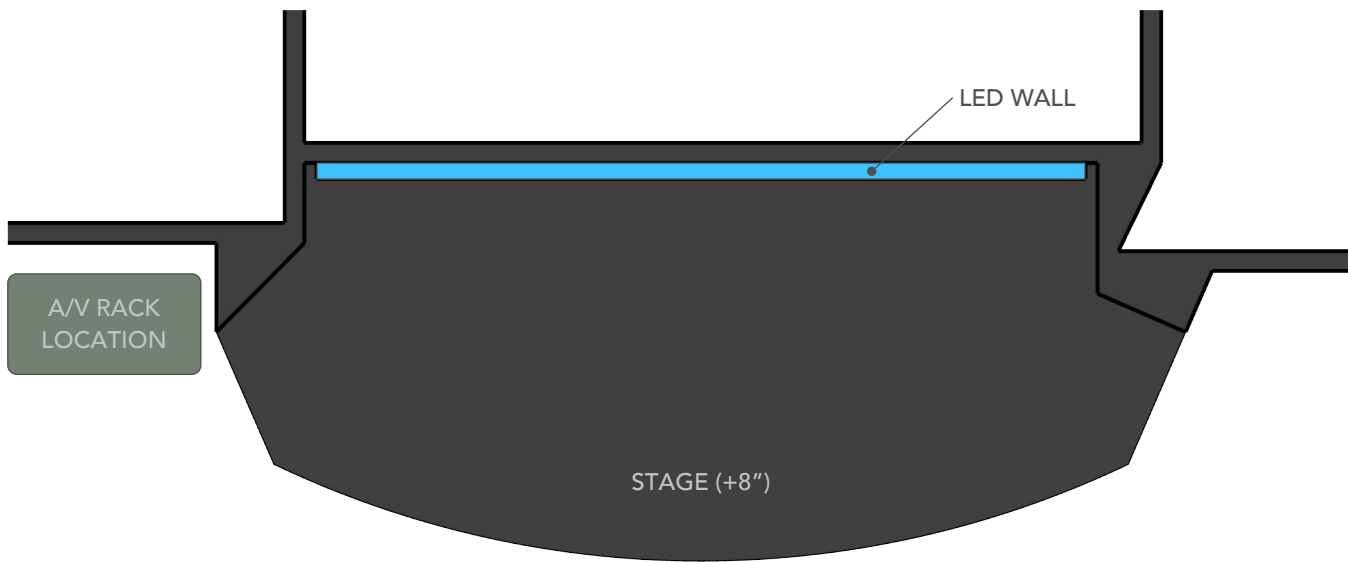

A/V RACK : PLAN VIEW / LOCATION CALLOUT